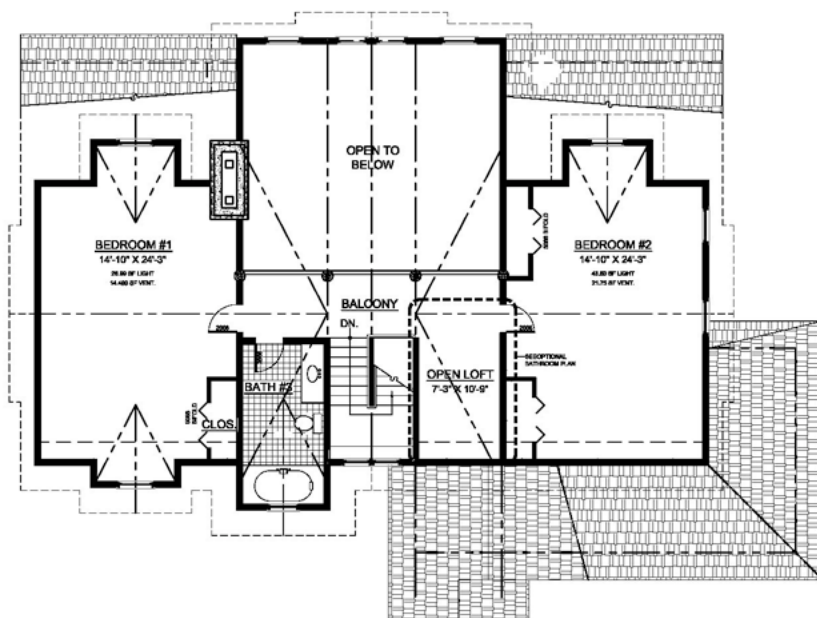


SECOND FLOOR PLAN

NOTARO GRUPP ASSOCIATES ARCHITECTS & PLANNERS 1005 GLEN COVE AVENUE GLEN HEAD, NEW YORK 11545 (516) 609-8700 FAX (516) 609-2102		PROJECT: BAYBERRY HILL DEVELOPMENT THE STANTON STONE LODGE DATE: OCTOBER 2006 SCALE: NOT TO SCALE DRAWING NO: 25049 SHEET NO: 25049	
A1.2			