



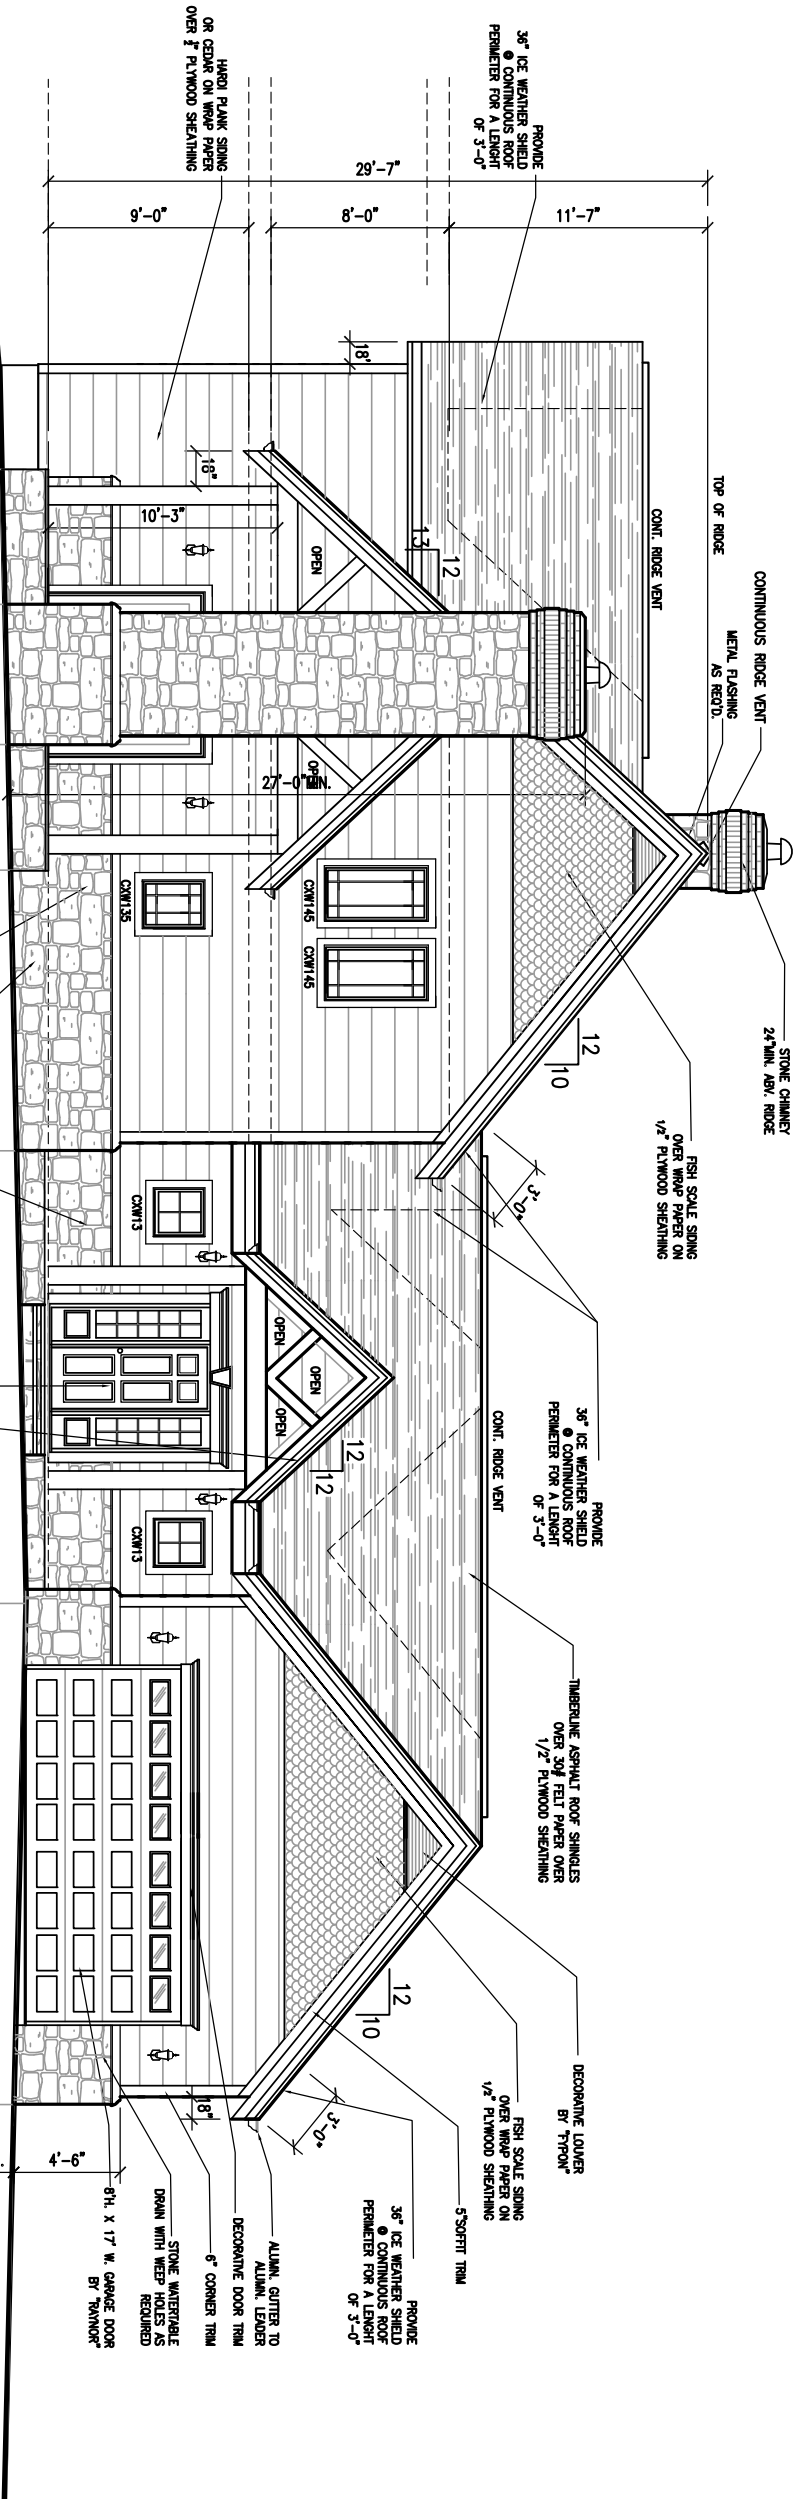

1 FRONT ELEVATION
1/4" = 1'-0"

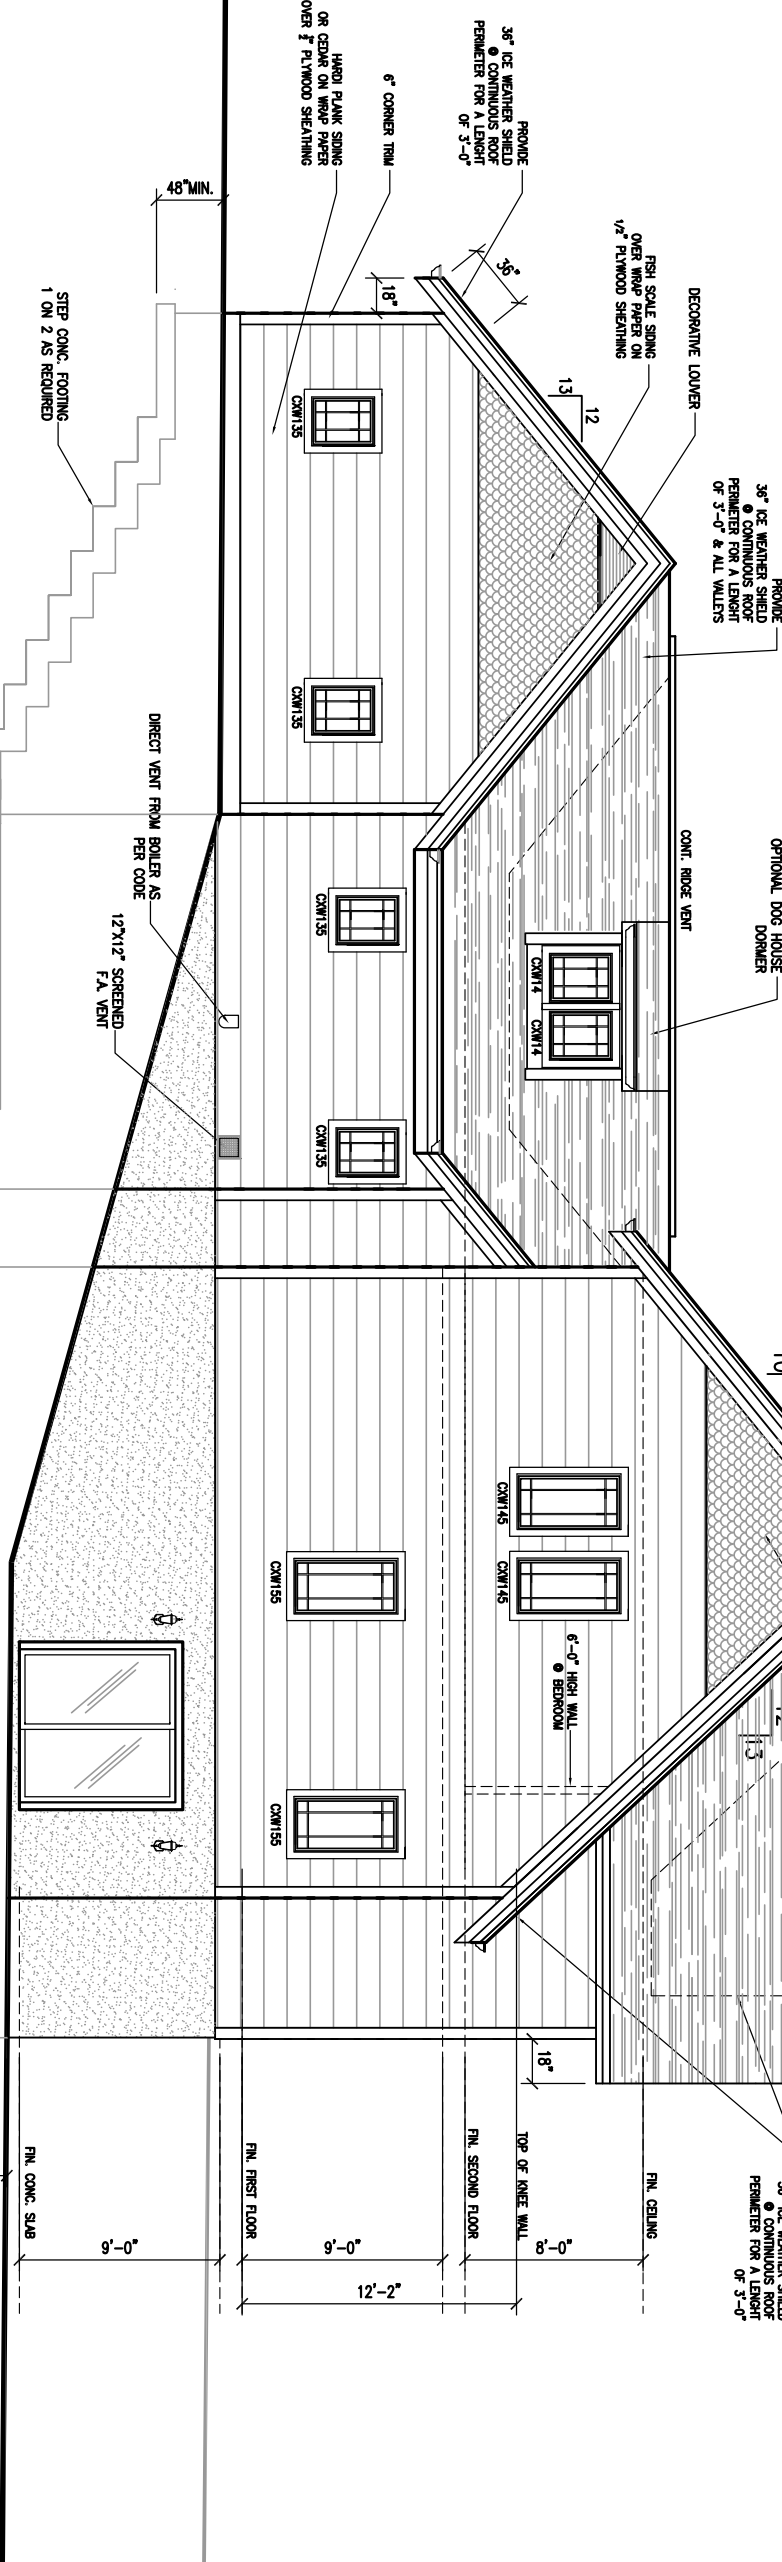

2 REAR ELEVATION
1/4" = 1'-0"

drawing no. Project name: PROPOSED NEW RESIDENCE XXXXXXXXXXXXX XXXXXXXXXXXXX drawing title: FRONT & REAR ELEVATION	NOTARO GRUPP ASSOCIATES ARCHITECTS & PLANNERS 1005 GLEN COVE AVENUE GLEN HEAD, NEW YORK 11545 (516) 609-8700 FAX (516) 609-2102	date: JANUARY 2008	number date revision	
		scale: 1/8" = 1'-0"		
		drawn by: JB	checked by:	