
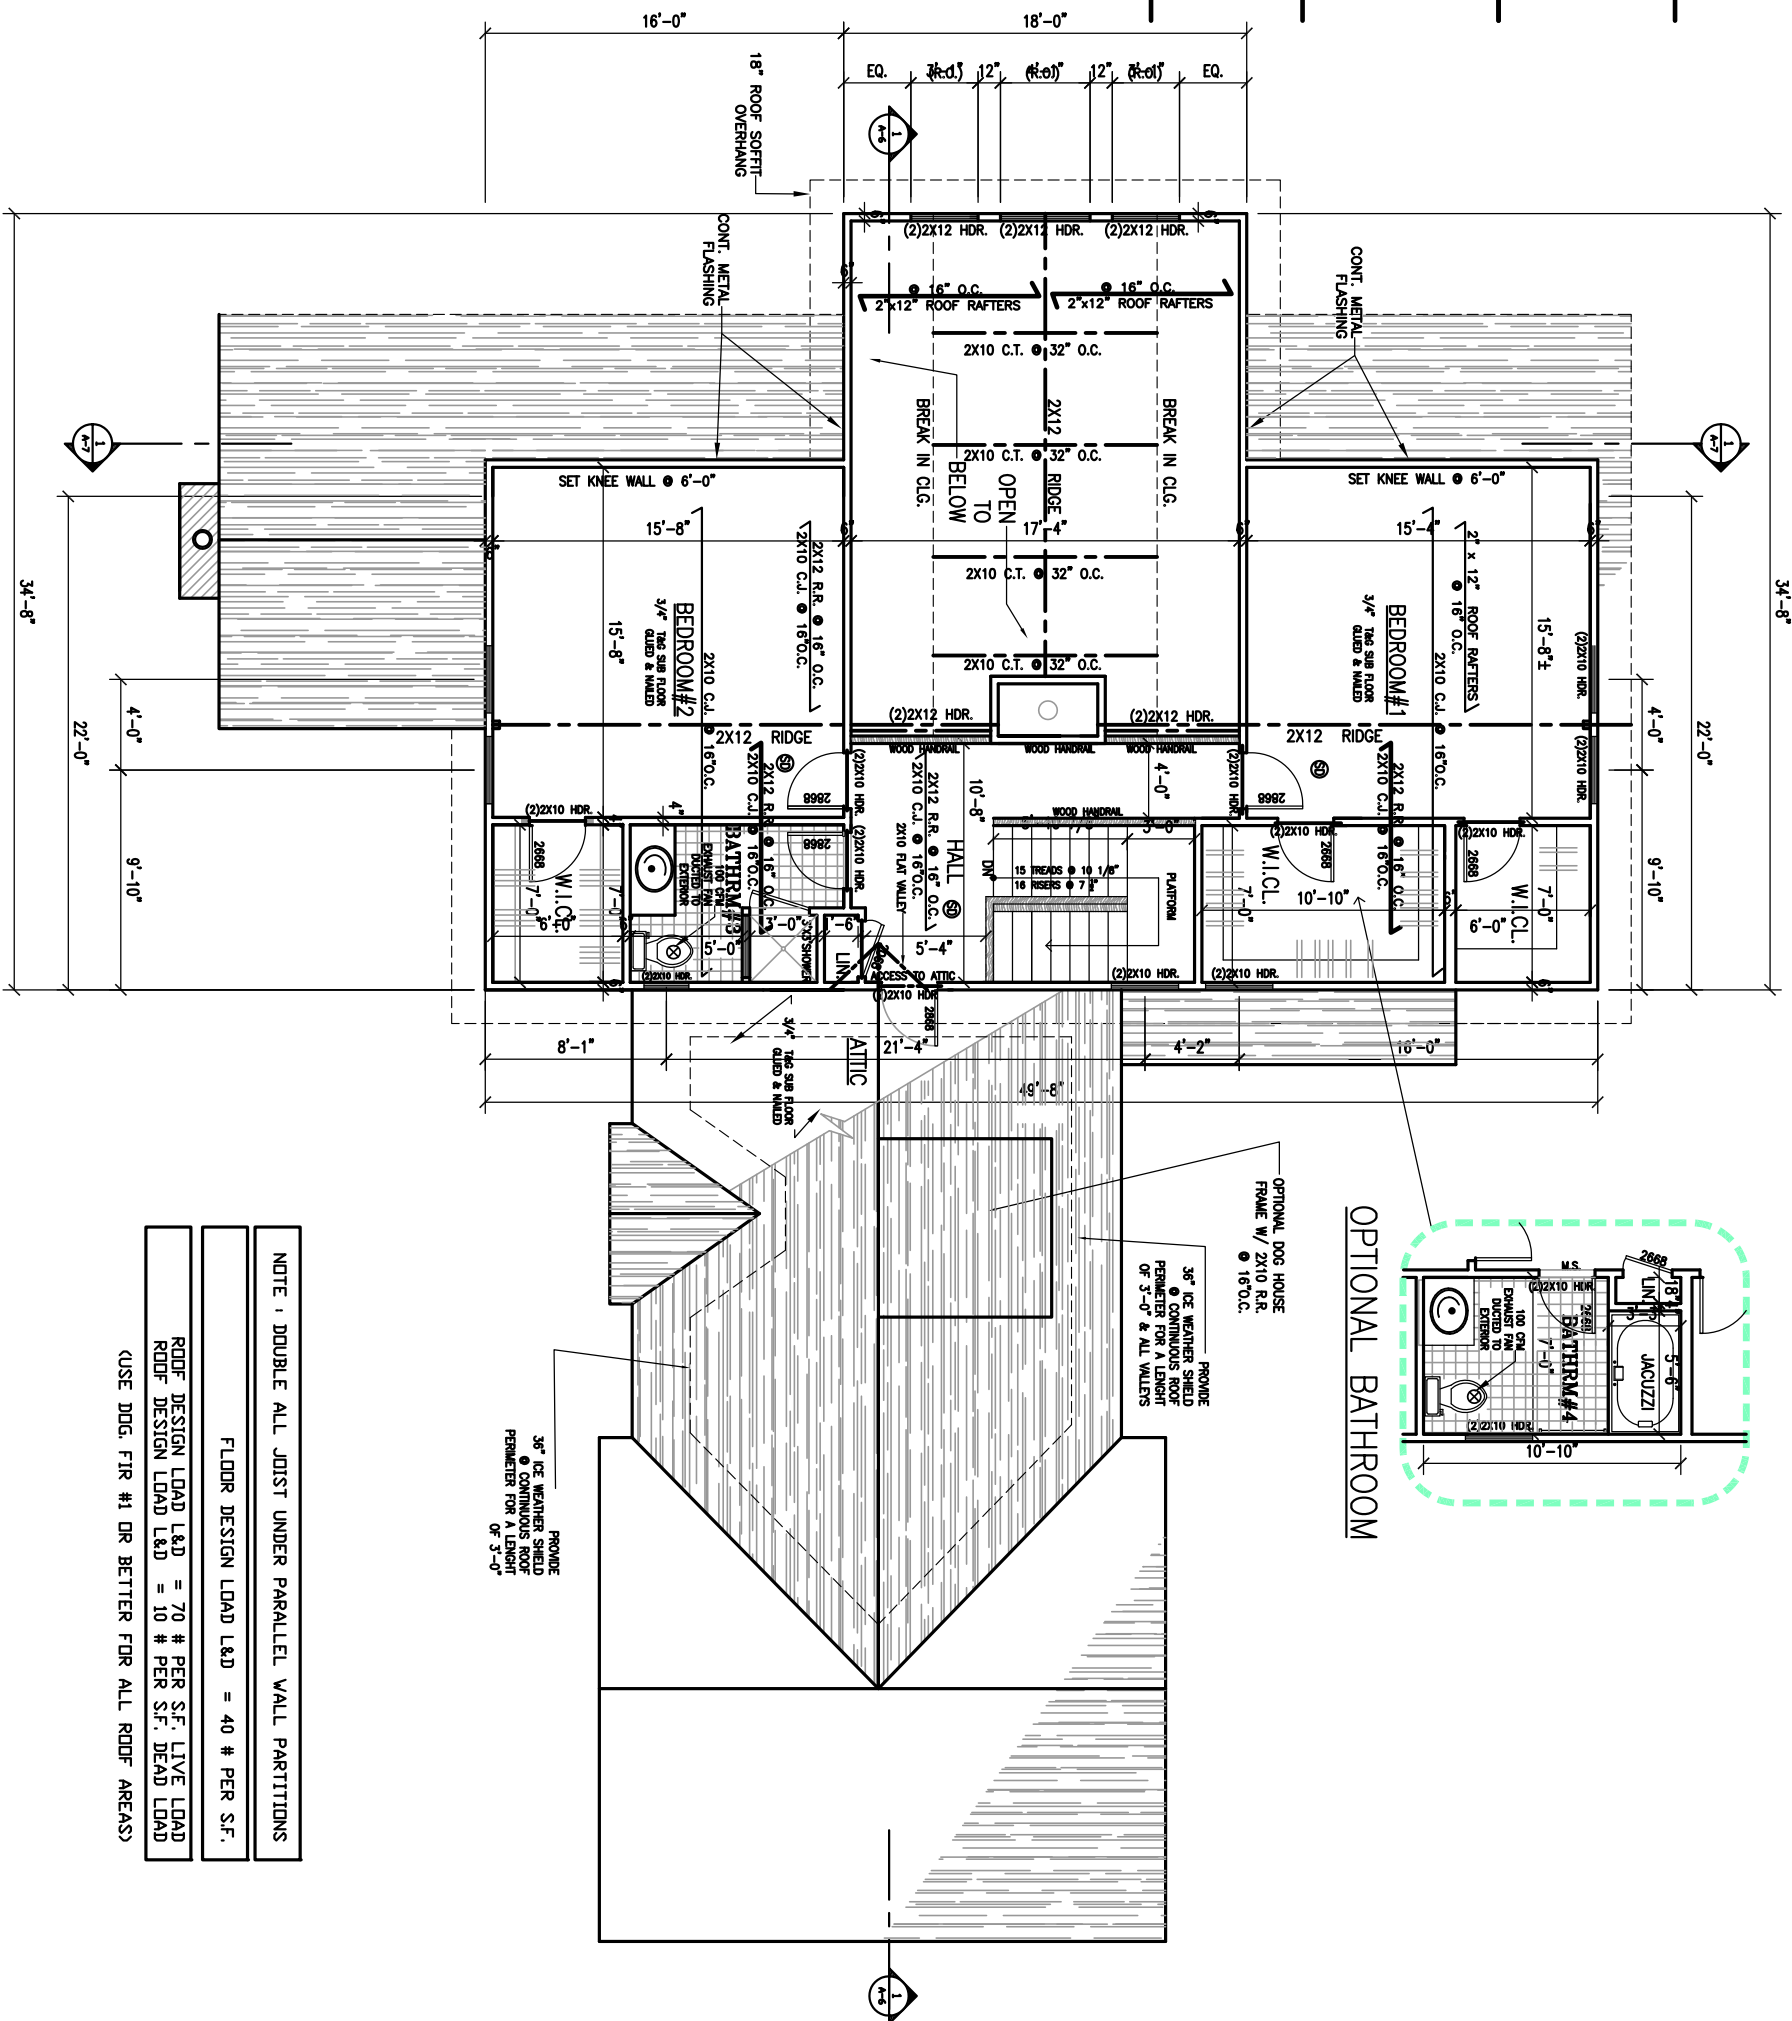


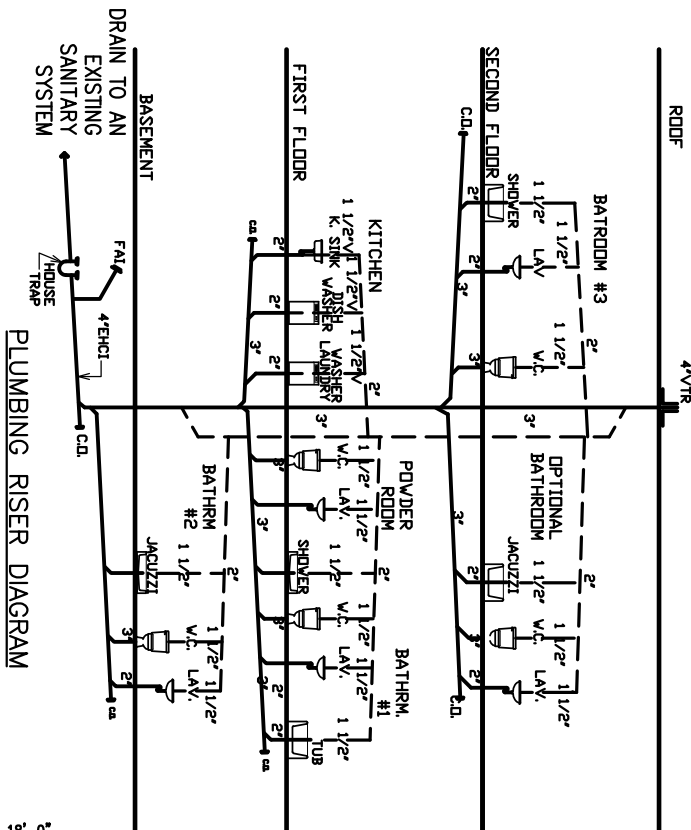

LIGHT & VENTILATION	
MASTER BEDROOM	
AREA OF ROOM = 117 S.Q.F.T.	
VENT = 317 x 48 = 26,336 S.F.	
LIGHT = 317 x 85 = 26,945 S.F.	PROVIDED
VENT = 14.0 x 5 = 70.0 S.F.	
LIGHT = 14.7 x 5 = 73.5 S.F.	
VENT = 12.6 x 2 = 25.2 S.F.	
LIGHT = 13.1 x 2 = 26.2 S.F.	
BEDROOM #1	
AREA OF ROOM = 115 S.Q.F.T.	
VENT = 215 x 48 = 8,660 S.F.	
LIGHT = 215 x 85 = 17,275 S.F.	PROVIDED
VENT = 10.0 x 2 = 20.0 S.F.	
LIGHT = 10.5 x 2 = 21.0 S.F.	
BEDROOM #2	
AREA OF ROOM = 419 S.Q.F.T.	
VENT = 219 x 48 = 8,736 S.F.	
LIGHT = 219 x 85 = 17,605 S.F.	PROVIDED
VENT = 10.0 x 2 = 20.0 S.F.	
LIGHT = 10.5 x 2 = 21.0 S.F.	

NOTE : DOUBLE ALL JOIST UNDER PARALLEL WALL PARTITIONS

FLOOR DESIGN LOAD L&D = 40 # PER S.F.

ROOF DESIGN LOAD L&D = 70 # PER S.F. LIVE LOAD
ROOF DESIGN LOAD L&D = 10 # PER S.F. DEAD LOAD

(USE DOG. FIR #1 OR BETTER FOR ALL ROOF AREAS)

ROOF DESIGN LOAD L&D = 70 # PER S.F. LIVE LOAD
ROOF DESIGN LOAD L&D = 10 # PER S.F. DEAD LOAD

FLOOR DESIGN LOAD L&D = 40 # PER S.F.

<USE DOG, FIR #1 OR BETTER FOR ALL ROOF AREAS>

SECOND FLOOR PLAN

SECOND FLOOR AREA = 1,322 SQ.FT.

$$1/4'' = 1'-0''$$

NOTARO GRUPP ASSOCIATES
ARCHITECTS & PLANNERS

**1005 GLEN COVE AVENUE
GLEN HEAD, NEW YORK 11545
(516) 609-8700 FAX (516) 609-2102**

date: **JANUARY 2008**

scale: $1/8" = 1' - 0"$

project no. **24049-2**

drawn

checked by:

[illegible]