


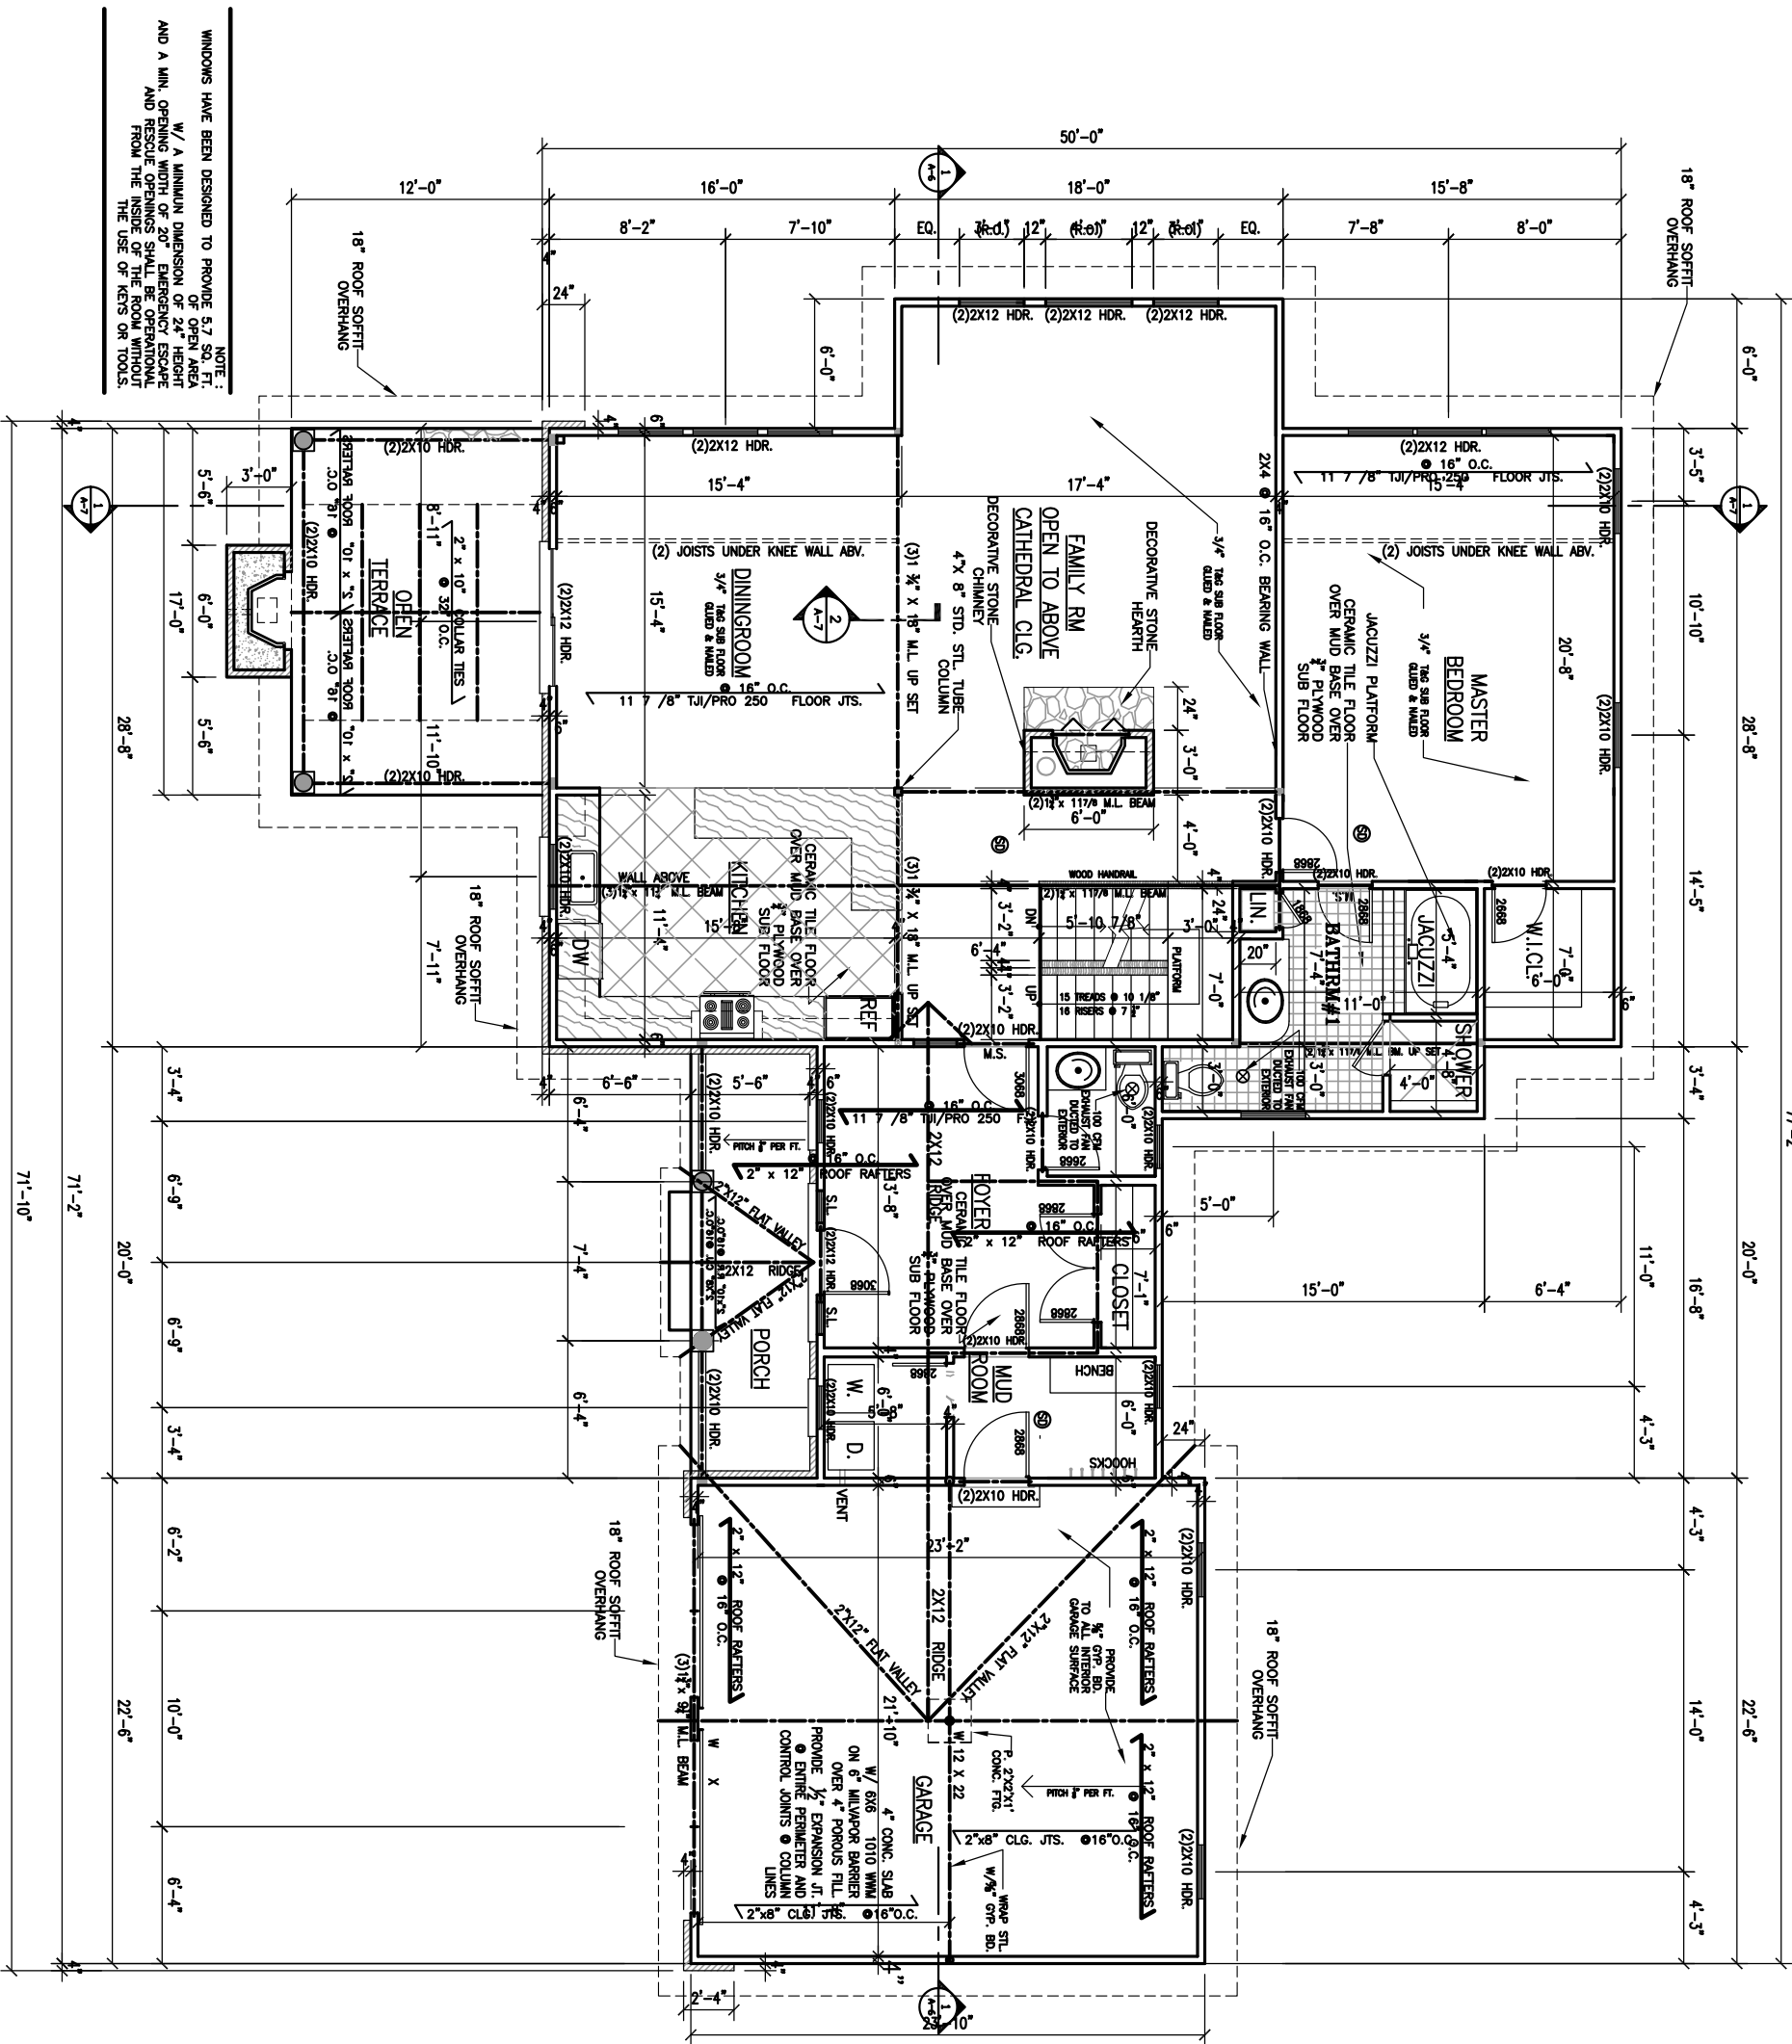

NOTE: WINDOWS HAVE BEEN DESIGNED TO PROVIDE 5.7 SQ. FT. OF OPEN AREA W/ A MINIMUM DIMENSION OF 24" HEIGHT AND A MIN. OPENING WIDTH OF 20". EMERGENCY ESCAPE AND RESCUE OPENINGS SHALL BE OPERATIONAL FROM THE INSIDE OF THE ROOM WITHOUT THE USE OF KEYS OR TOOLS.

LIGHT & VENTILATION		
MASTER BEDROOM		
AREA OF ROOM =	317	SQ. FT.
VENT =	317 x 4 1/2" =	12.8 S.F.
LIGHT =	317 x 6 1/2" =	20.0 S.F.
VENT =	14.0 x 3 =	42.0 S.F.
LIGHT =	14.7 x 3 =	44.1 S.F.
VENT =	12.6 x 2 =	25.2 S.F.
LIGHT =	13.1 x 2 =	26.2 S.F.

BEDROOM#1		
AREA OF ROOM =	215	SQ. FT.
VENT =	215 x 4 1/2" =	8.80 S.F.
LIGHT =	215 x 6 1/2" =	17.20 S.F.
VENT =	10.0 x 2 =	20.0 S.F.
LIGHT =	10.5 x 2 =	21.0 S.F.

BEDROOM#2		
AREA OF ROOM =	219	SQ. FT.
VENT =	219 x 4 1/2" =	9.79 S.F.
LIGHT =	219 x 6 1/2" =	17.53 S.F.
VENT =	10.0 x 2 =	20.0 S.F.
LIGHT =	10.5 x 2 =	21.0 S.F.

1 FIRST FLOOR PLAN 1/4" = 1'-0"